
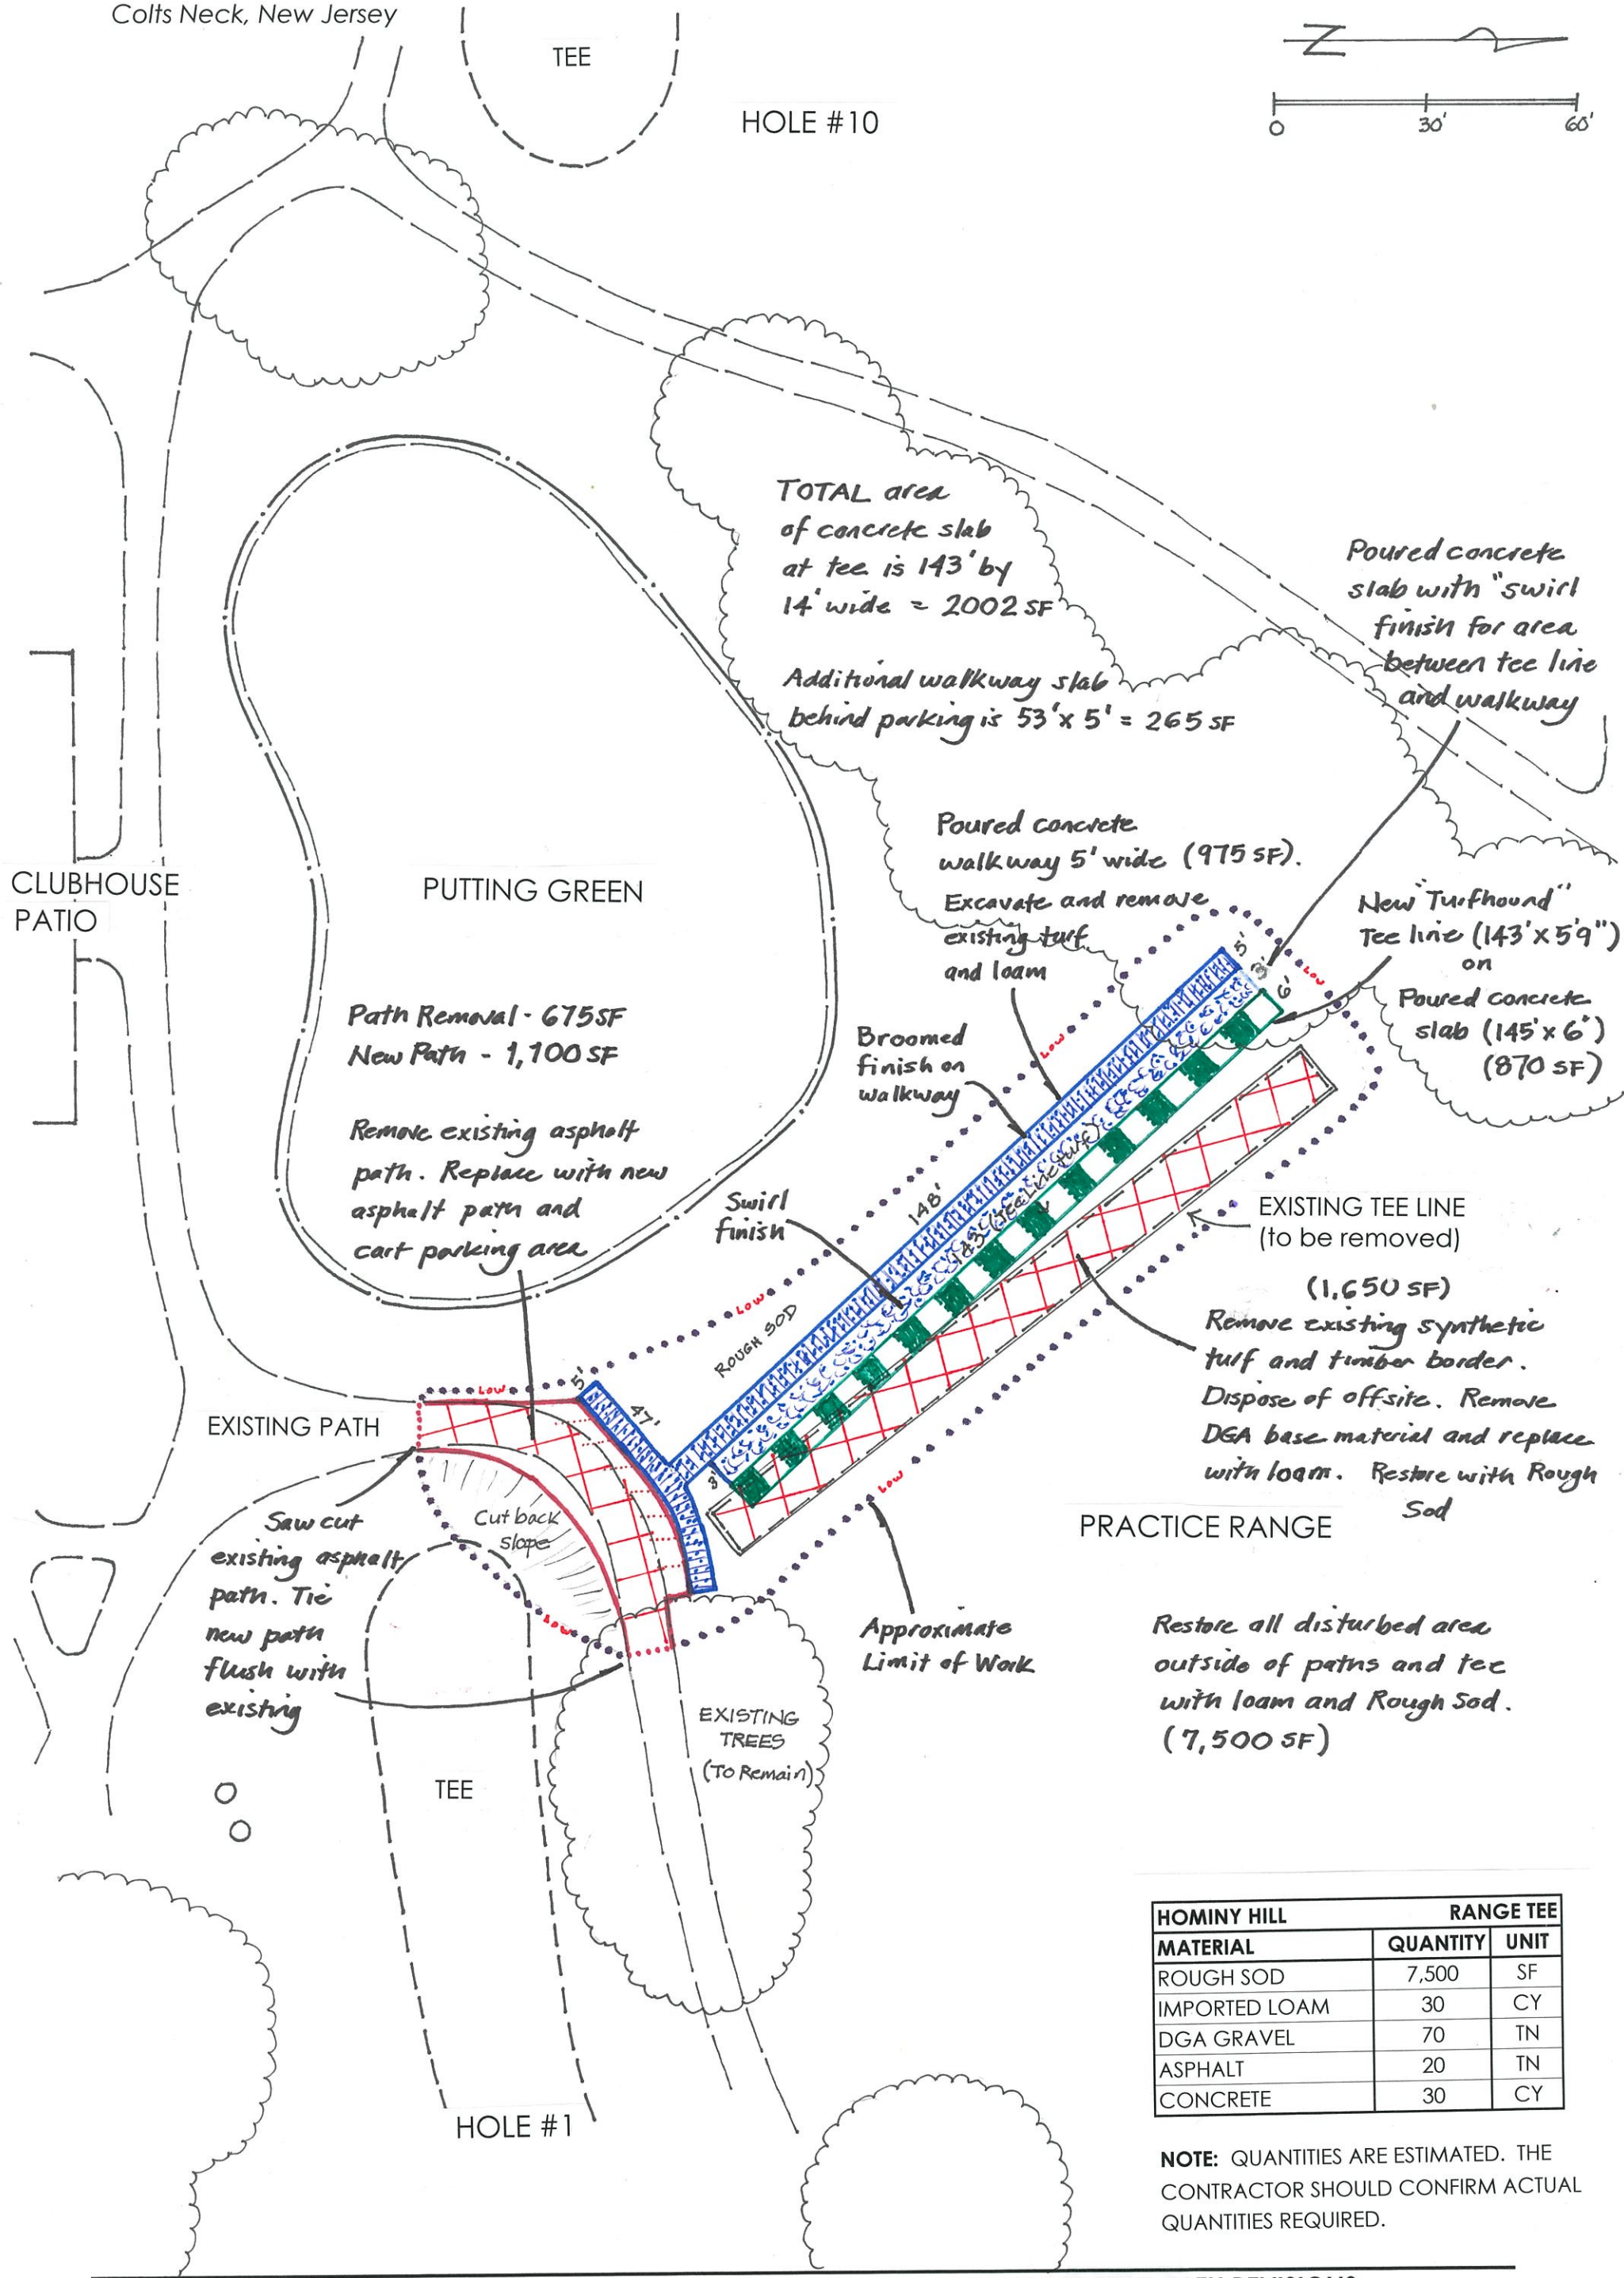


HOMINY HILL GOLF COURSE

Colts Neck, New Jersey

HOLE 1 & RANGE TEE

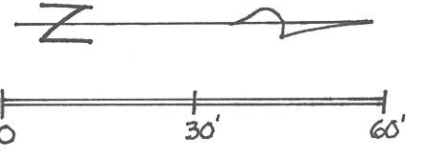

HOMINY HILL		RANGE TEE	
MATERIAL	QUANTITY	UNIT	
ROUGH SOD	7,500	SF	
IMPORTED LOAM	30	CY	
DGA GRAVEL	70	TN	
ASPHALT	20	TN	
CONCRETE	30	CY	

NOTE: QUANTITIES ARE ESTIMATED. THE CONTRACTOR SHOULD CONFIRM ACTUAL QUANTITIES REQUIRED.

MUNGEAM GOLF DESIGN, INC.
 Golf Course Architecture
 195 SW Main Street
 Douglas, Massachusetts 01516

PROPOSED TEE & PATH REVISIONS
 DETAILED PLAN
 SCALE: 1" = 30'

DRAWN: 3/3/2023

Proposed changes should be reviewed on the ground with the Golf Architect prior to construction.

REV: 3/21/2023